

PACIFIC BELL TELEPHONE COMPANY, DBA AT&T CALIFORNIA

APPLICATION FOR PERMISSION TO EXCAVATE

2/25/15

CITY OF COMMERCE  
2535 COMMERCE WAY  
COMMERCE, CA 90040  
ATTN: KINA ALEXANIAN

DEAR SIR,

PERMISSION IS HEREBY REQUESTED TO EXCAVATE IN THE FOLLOWING STREET, TO WIT:  
N 1/2 E. SLAVSON AVE., EID ZAMBRANO ST.

FOR THE PURPOSE OF PLATE 2 GRIND BEDS AND WIRES

SAID EXCAVATION TO BE \_\_\_\_\_, MAKING 96 SQUARE  
FEET TO BE EXCAVATED IN CEMENT

WOULD YOU KINDLY REVIEW THE ATTACHED JOB FOR YOUR APPROVAL? ONCE THE  
DRAWING HAS BEEN APPROVED, PLEASE MAIL THE STAMPED APPROVED DRAWING BACK  
TO ME. AT THAT TIME I CAN APPLY FOR A PERMIT AT THE COUNTY OF LOS ANGELES  
WITH THE PRE-APPROVED DRAWING.

TWO COPIES OF PLANS ARE ENCLOSED.

AUTHORITY: SECTION 7901 PUBLIC UTILITIES CODES

PLEASE MAIL TO: PACIFIC BELL TELEPHONE COMPANY, DBA AT&T CALIFORNIA  
14709 VANOWEN ST., RM. 105  
VAN NUYS CA 91405  
ATTN: LINDA VALSA  
CBR 818 778-2456

THANK YOU,

Linda Valsa  
STAFF ASSOCIATE

ENGINEER: VINCE PEREZ  
TELEPHONE: 621 570-1843  
JOB NUMBER: 23-21-AP03DRP ASE REL 1  
R/C: \_\_\_\_\_ DWG: 3

APPROVAL TO ISSUE EXCAVATION

PERMIT PER CITY/COUNTY STANDARDS

APPROVED: RAD DATE: 2/25/15

CONDITIONS: TCP STRICTLY ENFORCED




Work Hours: 3:00am - 8:00am

OR DAYTIME ON WEEKENDS ONLY



# PLACEMENT DATA

- PL. 1" TR FT. #6 GROUND WIRE  
INSTALL 3 COPPER GROUND RODS  
5/8" DIAMETER, 8' MINIMUM LENGTH  
NO PM - PROTECTION PRECAUTION  
R/C 22C
- PL. 32" #6 GROUND WIRE TO POLES #1386108E & #1044824H  
R/C 22C

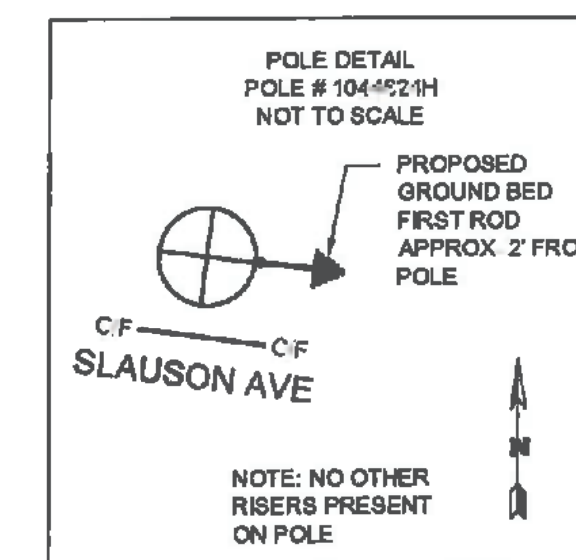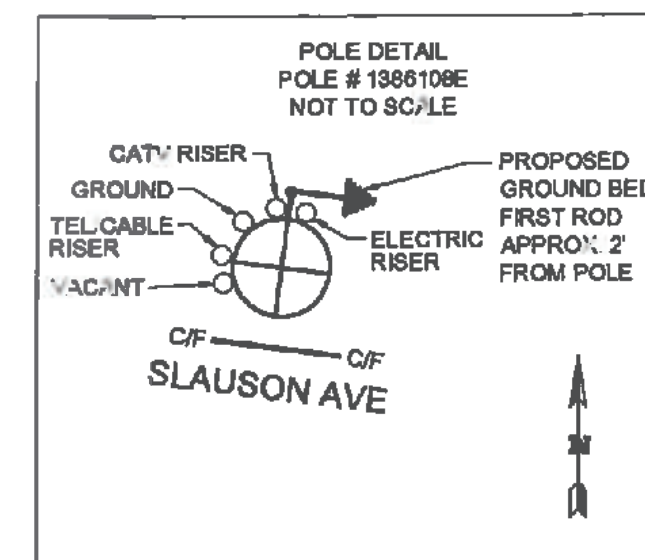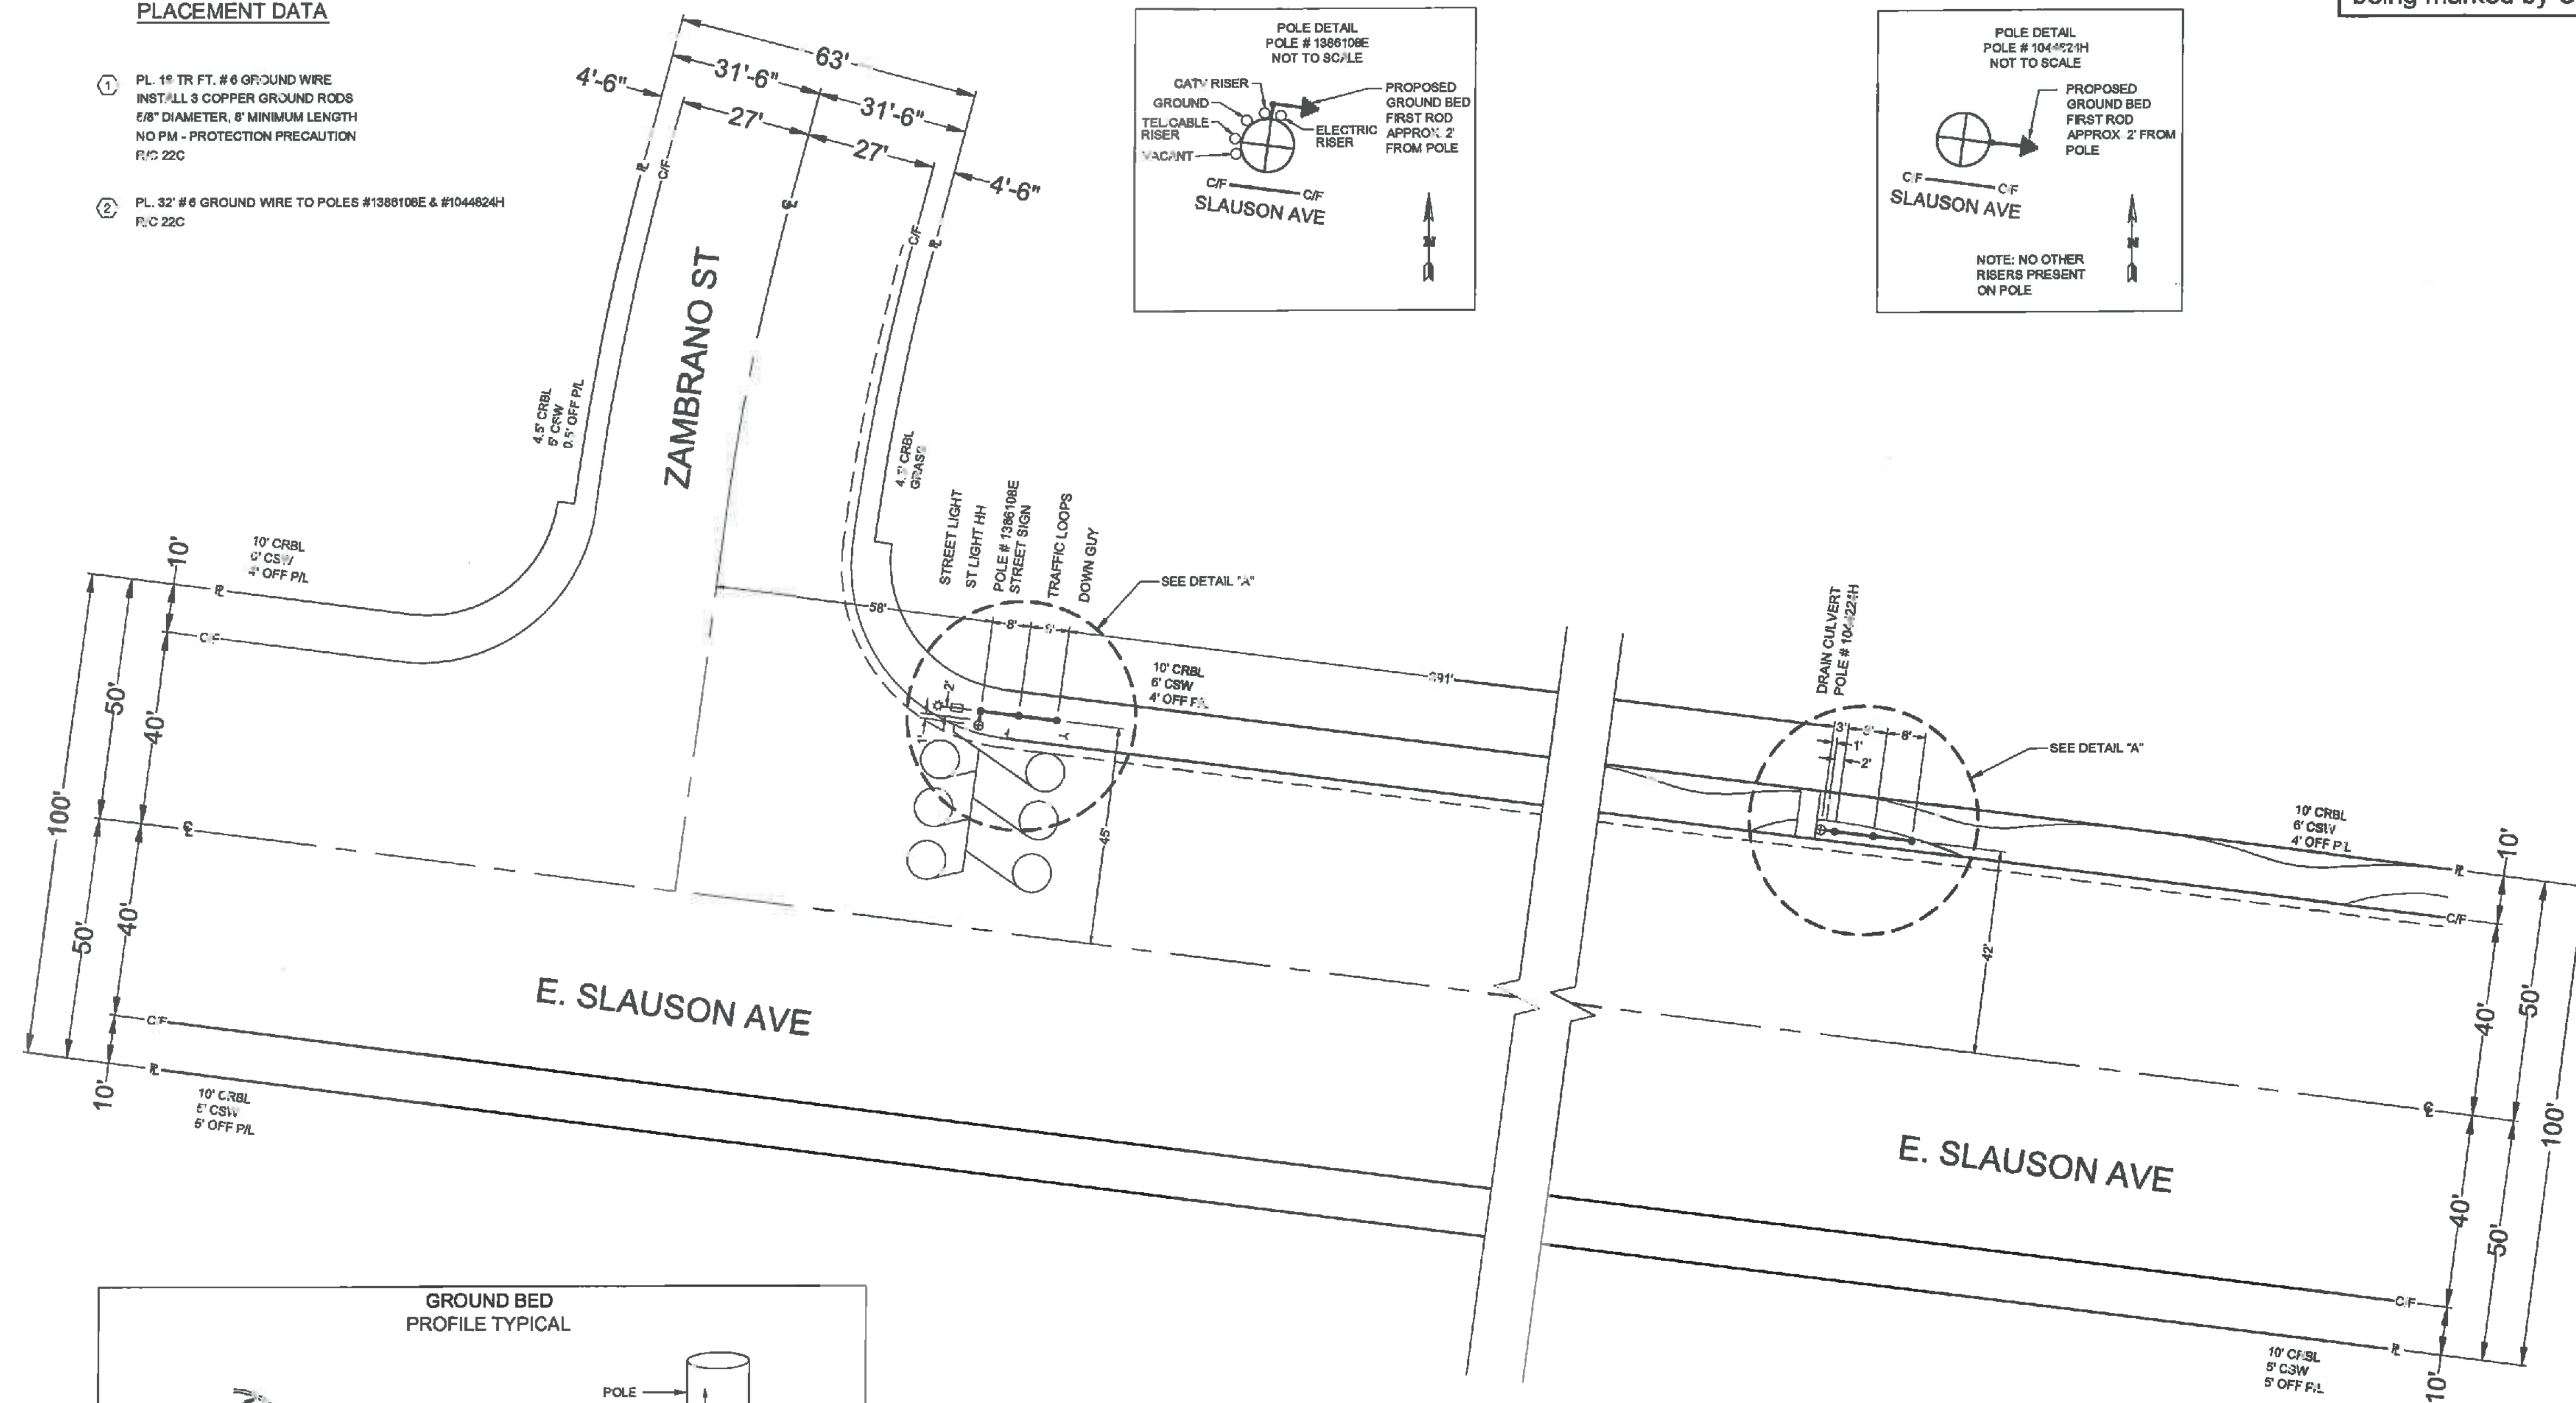

All excavation work will be hand dug. No excavation will take place prior to work site being marked by USA



## CONSTRUCTION REQUIREMENTS

1. MAINTAIN MINIMUM COVER OF 36" BELOW FLOW LINE.
2. VERIFY EXISTING SUBSTRUCTURES PRIOR TO EXCAVATION.
3. ALL 4" TO CONFORM TO P.T.S.-77 OR EQUIVALENT.
4. ALL 2" TO CONFORM TO P.T.S.-64 OR EQUIVALENT.
5. ALL BACKFILL TO BE SAND 12" BELOW AND 6" ABOVE.
6. DO NOT BACKFILL OVER ANY TELEPHONE BURIED SPLICE LOCATIONS UNTIL AUTHORIZED BY TELEPHONE COMPANY INSPECTOR.
7. PLACE #6 TINNED GROUND WIRE AT BONDING POINTS. (SEE BONDING DETAIL).
8. PLACE PULL ROPE IN NEW CONDUIT.
9. DO NOT CUT CURB & GUTTER.
10. ALL SURFACES AND LANDSCAPES WHICH HAVE BEEN REMOVED OR DAMAGED IN THE COURSE OF CONSTRUCTION SHALL BE RECONSTRUCTED OR REPLACED TO AT LEAST EQUAL OR BETTER THAN THE PREVIOUS OR ADJACENT SURFACE.
11. ALL TRAFFIC CONTROL TO BE IN ACCORDANCE WITH THE CALIFORNIA MANUAL ON UNIFORM TRAFFIC CONTROL DEVICES (MUTCD) LATEST EDITION.
12. PER AT&T GUIDELINES, ALL HANDHOLES, SPLICE BOXES, AND HUNHOLES TO BE PURCHASED FROM EITHER NEWBASE OR UTILITY VAULT.

THIS PROJECT REQUIRES EXCAVATION. CONSTRUCTION WILL UTILIZE AND IMPLEMENT ALL BEST MANAGEMENT PRACTICES (BMPs) AS REQUIRED TO ENSURE COMPLIANCE WITH AT&T POLICY LETTER ISSUE FEBRUARY 21, 2003 AND REVISED IN OCTOBER 2008 BY ENVIRONMENTAL MANAGEMENT CONCERNING STORM WATER PERMITTING AND STORM WATER POLLUTION PREVENTION PLANS (SWPPP) AND IN ACCORDANCE WITH THE CLEAN WATER ACT (1972) AND EPA REGULATIONS PUBLISHED IN 1990 AS MODIFIED BY THE PHASE II RULE IN 1996.

LOCATION: N/S OF S LAUSON AVE, 58' E/O CAL/O ZAMBRANO ST. & 485' E/O C/L/O ZAMBRANO ST.

DESCRIPTION: PLACE GROUND BED TO POLES #1386108E & #1044824H

BACKFILL SHALL BE PER CITY OF COMMERCE STANDARDS

STREET TYPE	SOIL CLASS	PROPOSED BACKFILL
MAJOR	N/A	N/A
SECONDARY	N/A	N/A
LOCAL	N/A	N/A
ALLEY	N/A	N/A

CONDUIT RECORD: N/A

SUB MAP #: N/A

STREET NAME: N/A

MATERIAL: N/A

LINEAR FEET: N/A




## EXCAVATION DATA

CITY OF:	CITY OF COMMERCE
PLACING:	GROUND BED AND BARE #6 GROUND WIRE
EXCAVATION IN	
EXCAVATION IN CONCRETE SIDEWALK	18' X 1' = 18 SQ FT
EXCAVATION IN ASPHALT STREET	
EXCAVATION IN ASPHALT ALLEY	
EXCAVATION IN DIRT	18' X 1' = 18 SQ FT


TOTAL EXCAVATION:	36 SQ FT
NUMBER OF CUTS:	2

DATE	ATTID	REVISIONS
2-18-15	FJS	TRACY SPENCER 818 778 6699
		818 778 6699 tspencer@att.com
2/18/15	TSP/139	TANYA JAMES TELEPHONE NUMBER 949-201-3317
		10000 E3-21 IDENTIFY OFFER MONTEBELLO

SCALE	1" = 20'	675-HC	A003DR0
FILENAME:	REL 1-1 A003DR0.dwg	OFDRAWING:	1/1

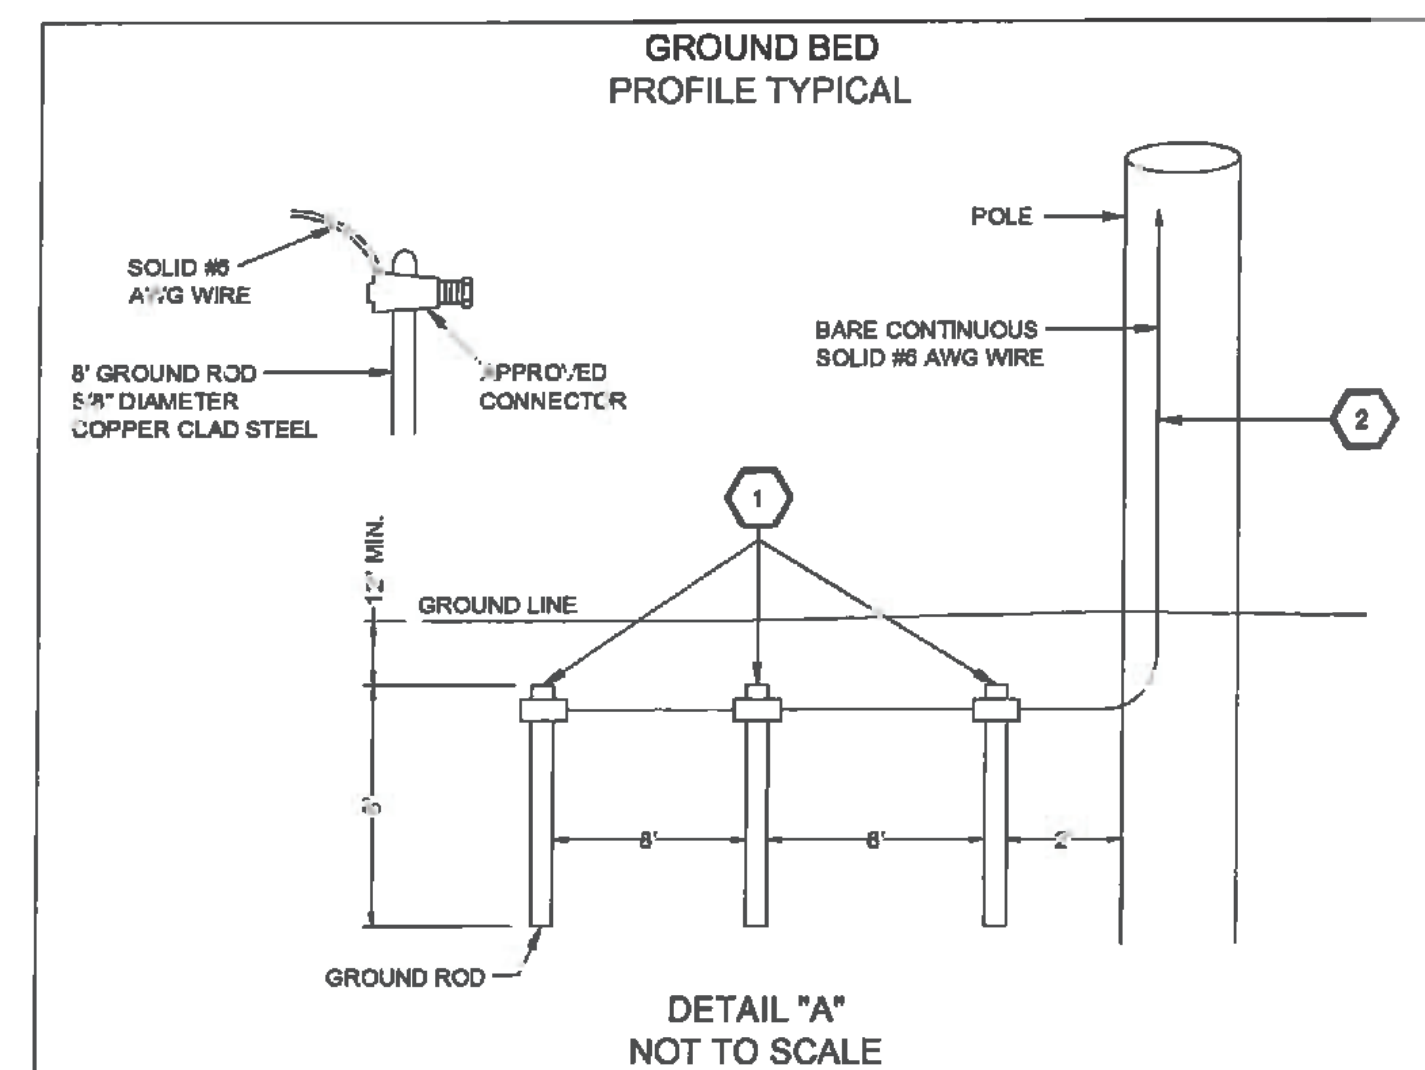

APPROVAL TO ISSUE EXCAVATION PERMIT PER CITY/COUNTY STANDARDS  
APPROVED: RAD DATE: 2/25/15  
CONDITIONS: TCP STRICTLY ENFORCED  
WORK HOURS: 3:00am - 8:00am  
OR DAYTIME ON WEEKENDS ONLY

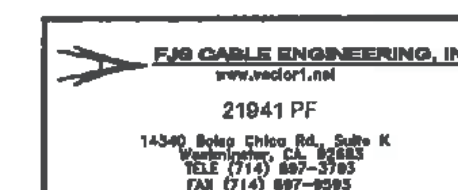




POLE # 1044824H GROUND BED

LEGEND:

[Symbol]	= WORK AREA	[Symbol]	= PORTABLE FLASHING BEACON
[Symbol]	= TRAFFIC CONE	[Symbol]	= EXISTING DRIVEWAY
[Symbol]	= HIGH LEVEL WARNING DEVICE	[Symbol]	= TYPE II BARRICADE
[Symbol]	= PORTABLE SIGN	[Symbol]	= EXISTING RED CURB
[Symbol]	= EXISTING SIGN	[Symbol]	= DOUBLE YELLOW LANE LINES
[Symbol]	= TYPE III BARRICADES	[Symbol]	= EXISTING STRIPING
[Symbol]	= TYPE III BARRICADES W/ SIGN	[Symbol]	= SIGNALIZED INTERSECTION
[Symbol]	= FLASHING ARROW BOARD	[Symbol]	= EXISTING LANE FLOW DIRECTION
[Symbol]	= FLAGMAN	[Symbol]	= P.T.T.A.M.S.S. POST TEMPORARY TOW AWAY NO STOPPING SIGNS
		[Symbol]	= DIRECTION OF TRAFFIC FLOW

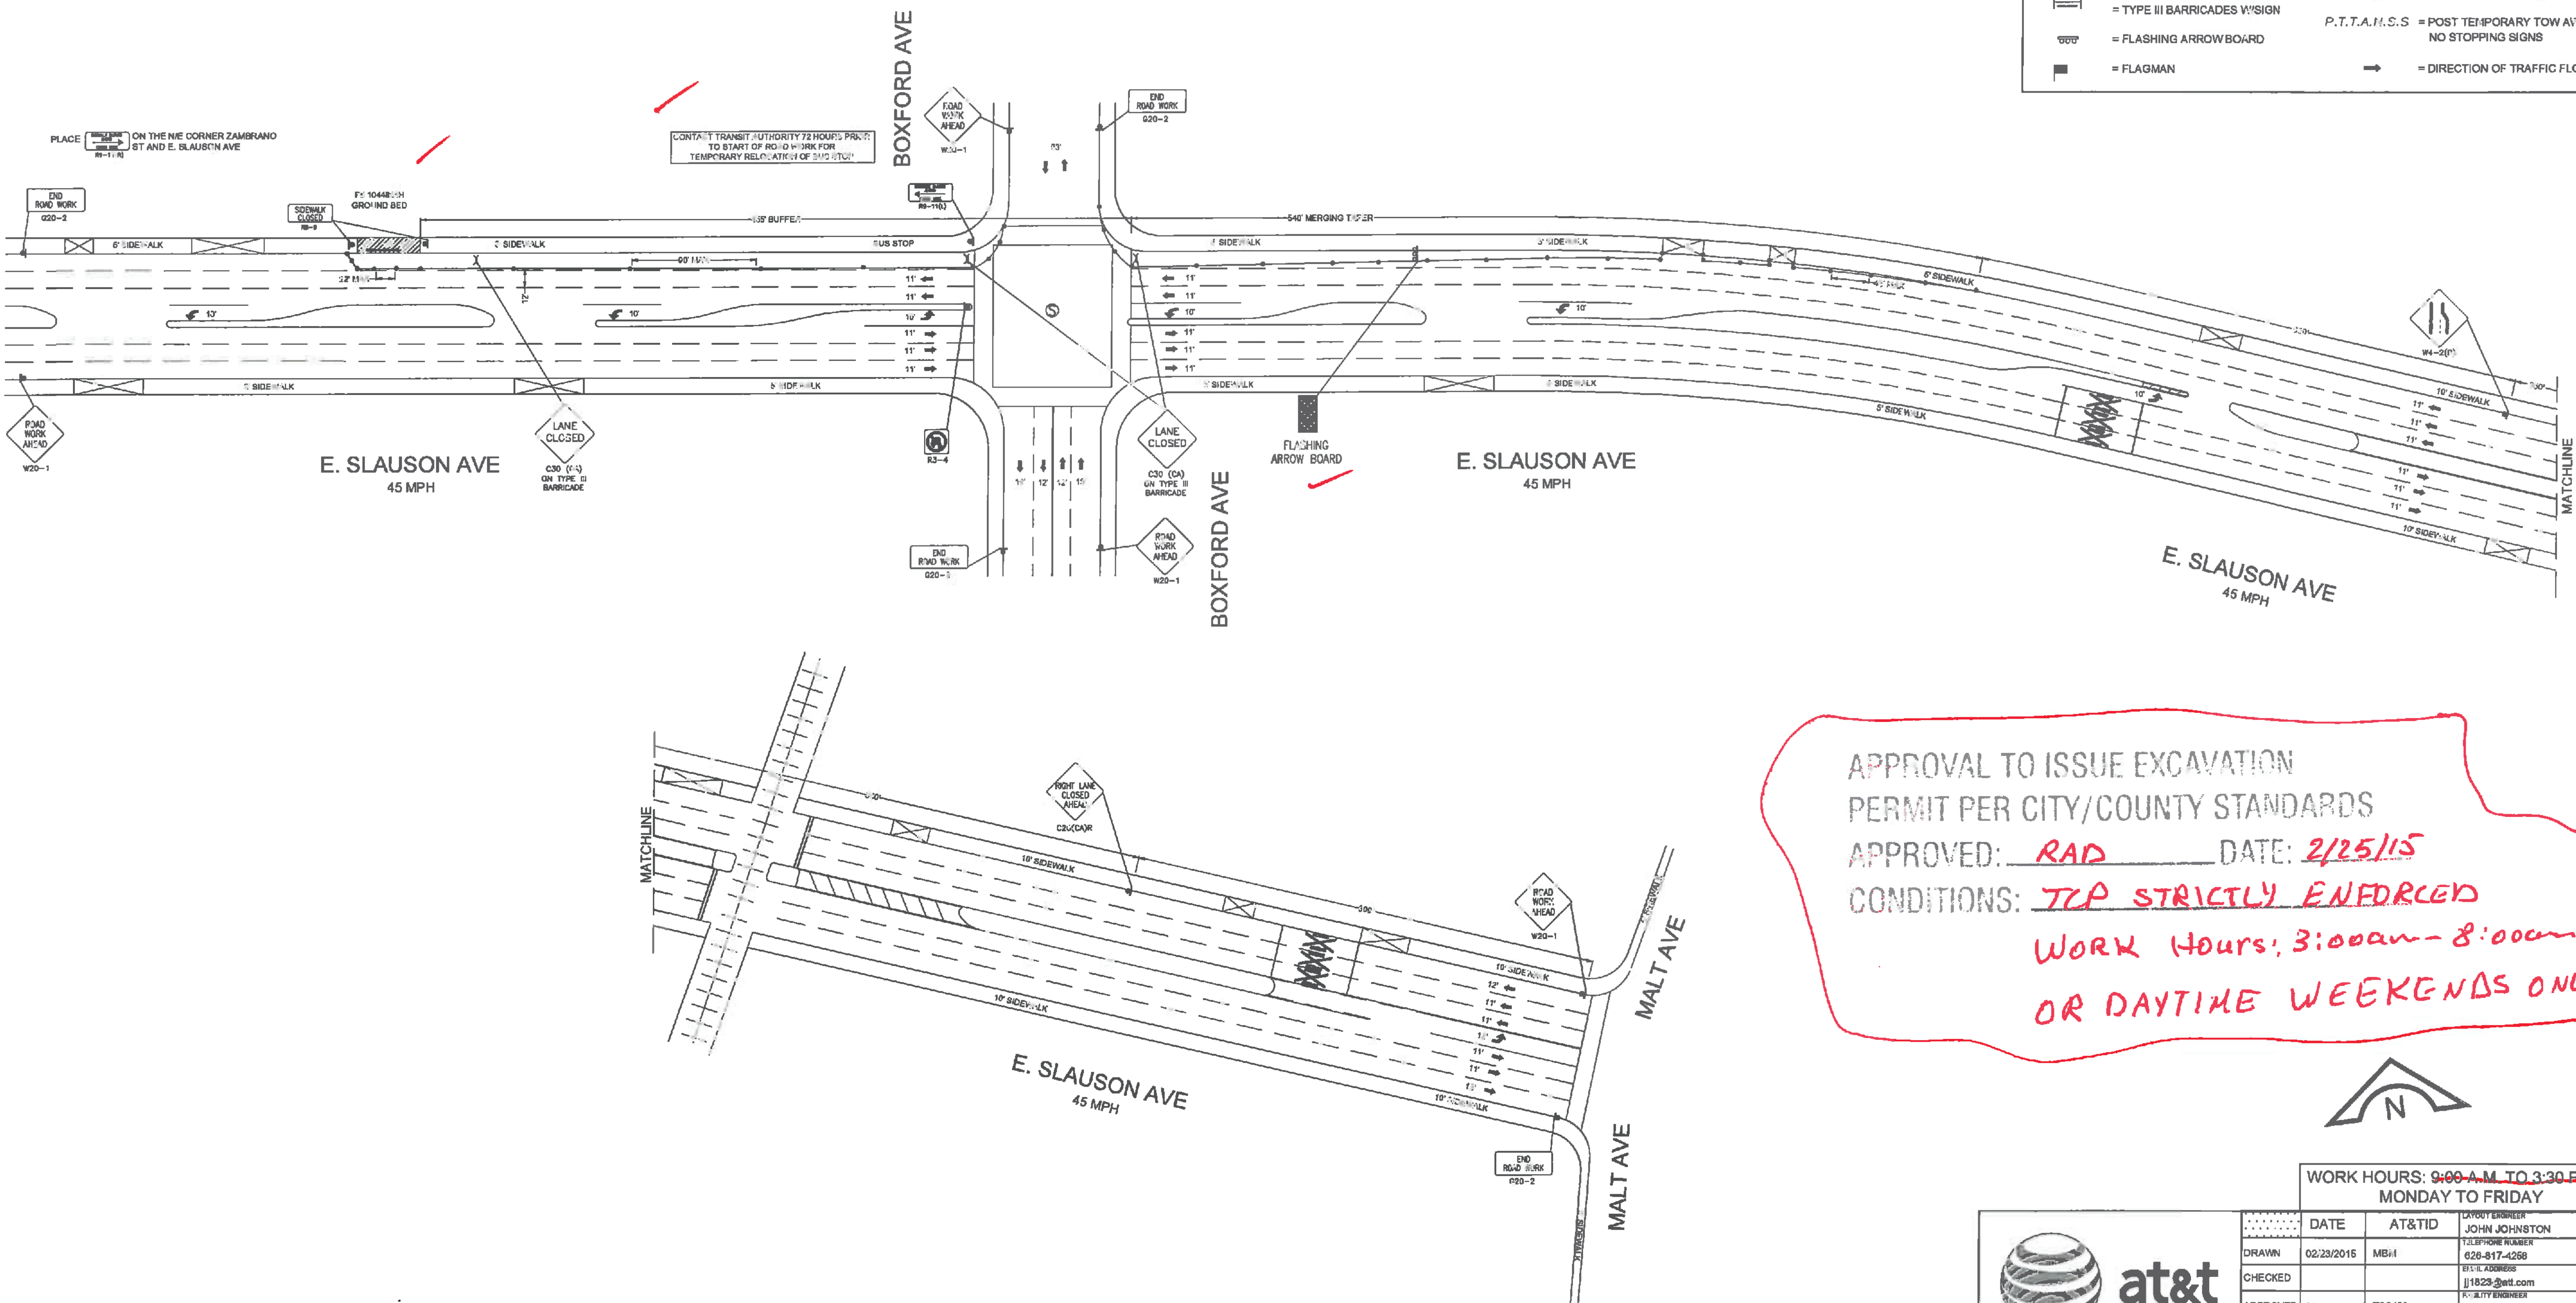

APPROVAL TO ISSUE EXCAVATION PERMIT PER CITY/COUNTY STANDARDS  
APPROVED: RAD DATE: 2/25/15  
CONDITIONS: TCP STRICTLY ENFORCED  
WORK HOURS: 3:00am - 8:00am  
OR DAYTIME WEEKENDS ONLY



**CHC Consulting, LLC**  
1700 E. Carry Ave., Suite 210  
Santa Ana, CA 92705  
(949) 250-0004 / FAX (949) 250-0006

WORK HOURS: 9:00 A.M. TO 3:30 P.M. MONDAY TO FRIDAY			
DATE	AT&TID	CITY ENGINEER	
DRAWN	02/23/2015 MBH	JOHN JOHNSTON	
CHECKED		TELEPHONE NUMBER	
APPROVED	2/24/15 TS6439	626-917-4259	
DATE	REVISIONS	E-MAIL ADDRESS	
		j18223@att.com	
		CITY ENGINEER	
		TANYA JAMES	
		TELEPHONE NUMBER	
		949-204-3317	
		E-MAIL ADDRESS	
		E3-21	
		PROJECT NAME	
		MONTEBELLO	
		UNDERLYING ORIGIN PROJECT	
		UTIMATE POLY/ESTIMATE NUMBER	
		A003DR0	
SCALE	1" = 50'	THICKNESS	675-140
FILE NAME:	A003DR0 GROUND BEDS TCP.DWG		
DR/WING	2/2		